
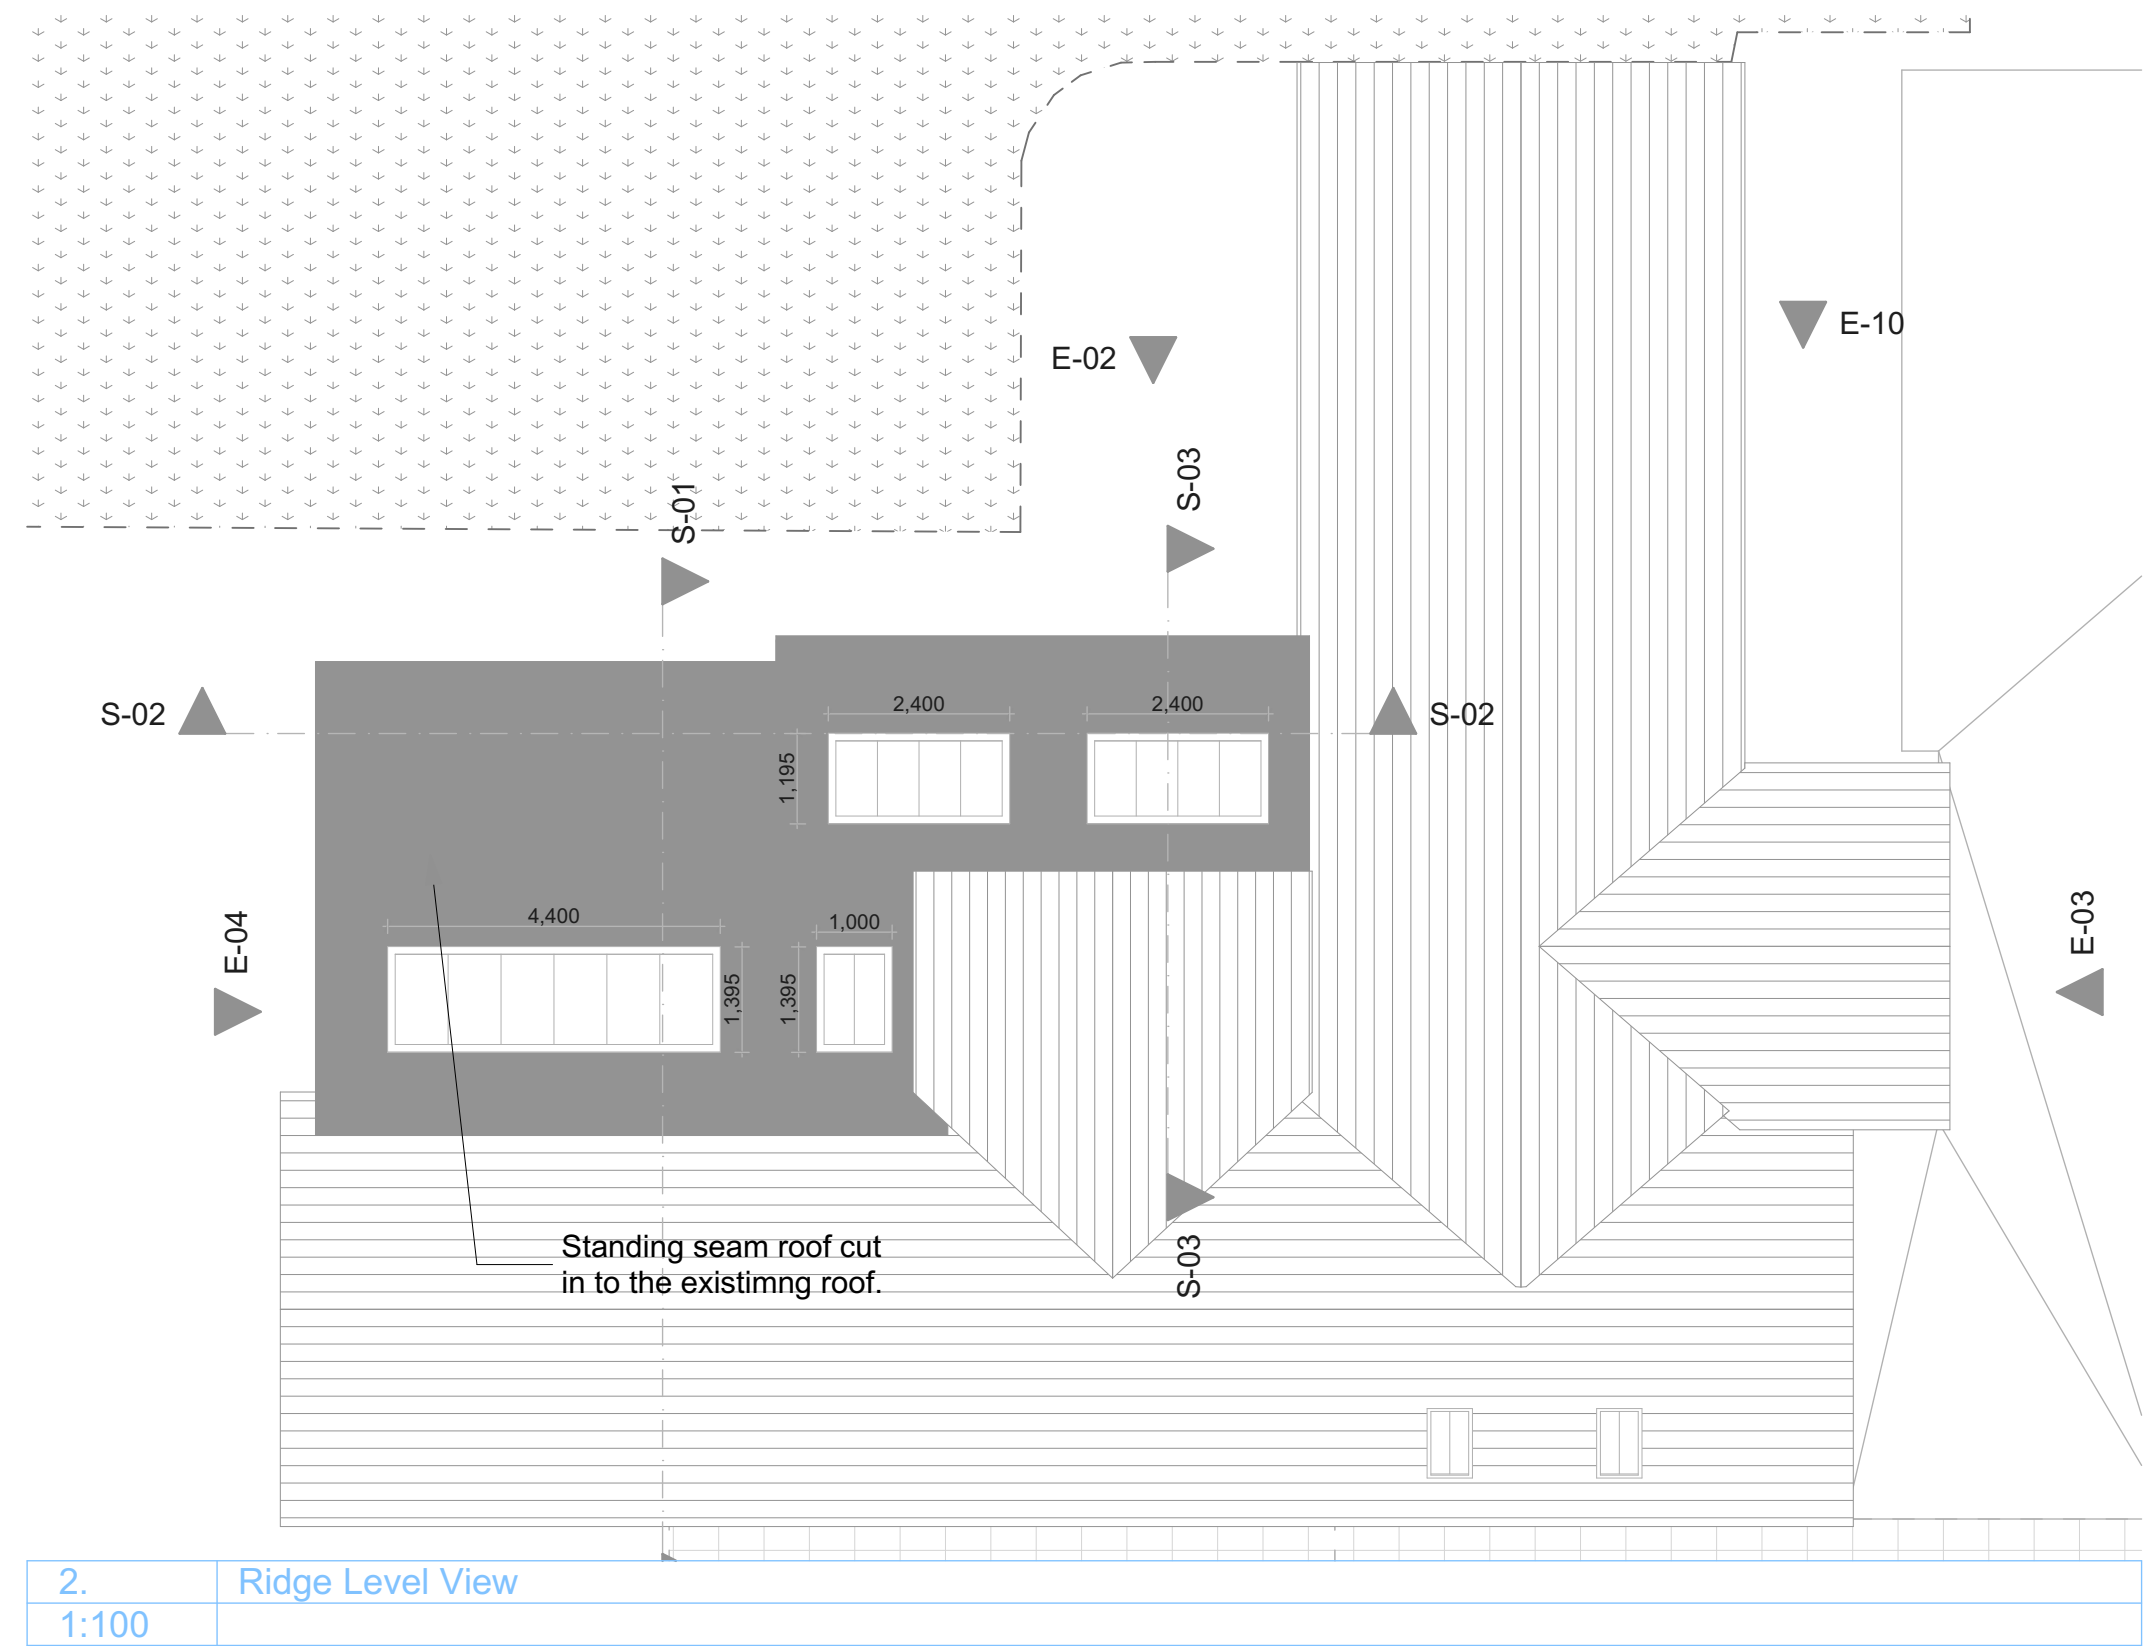
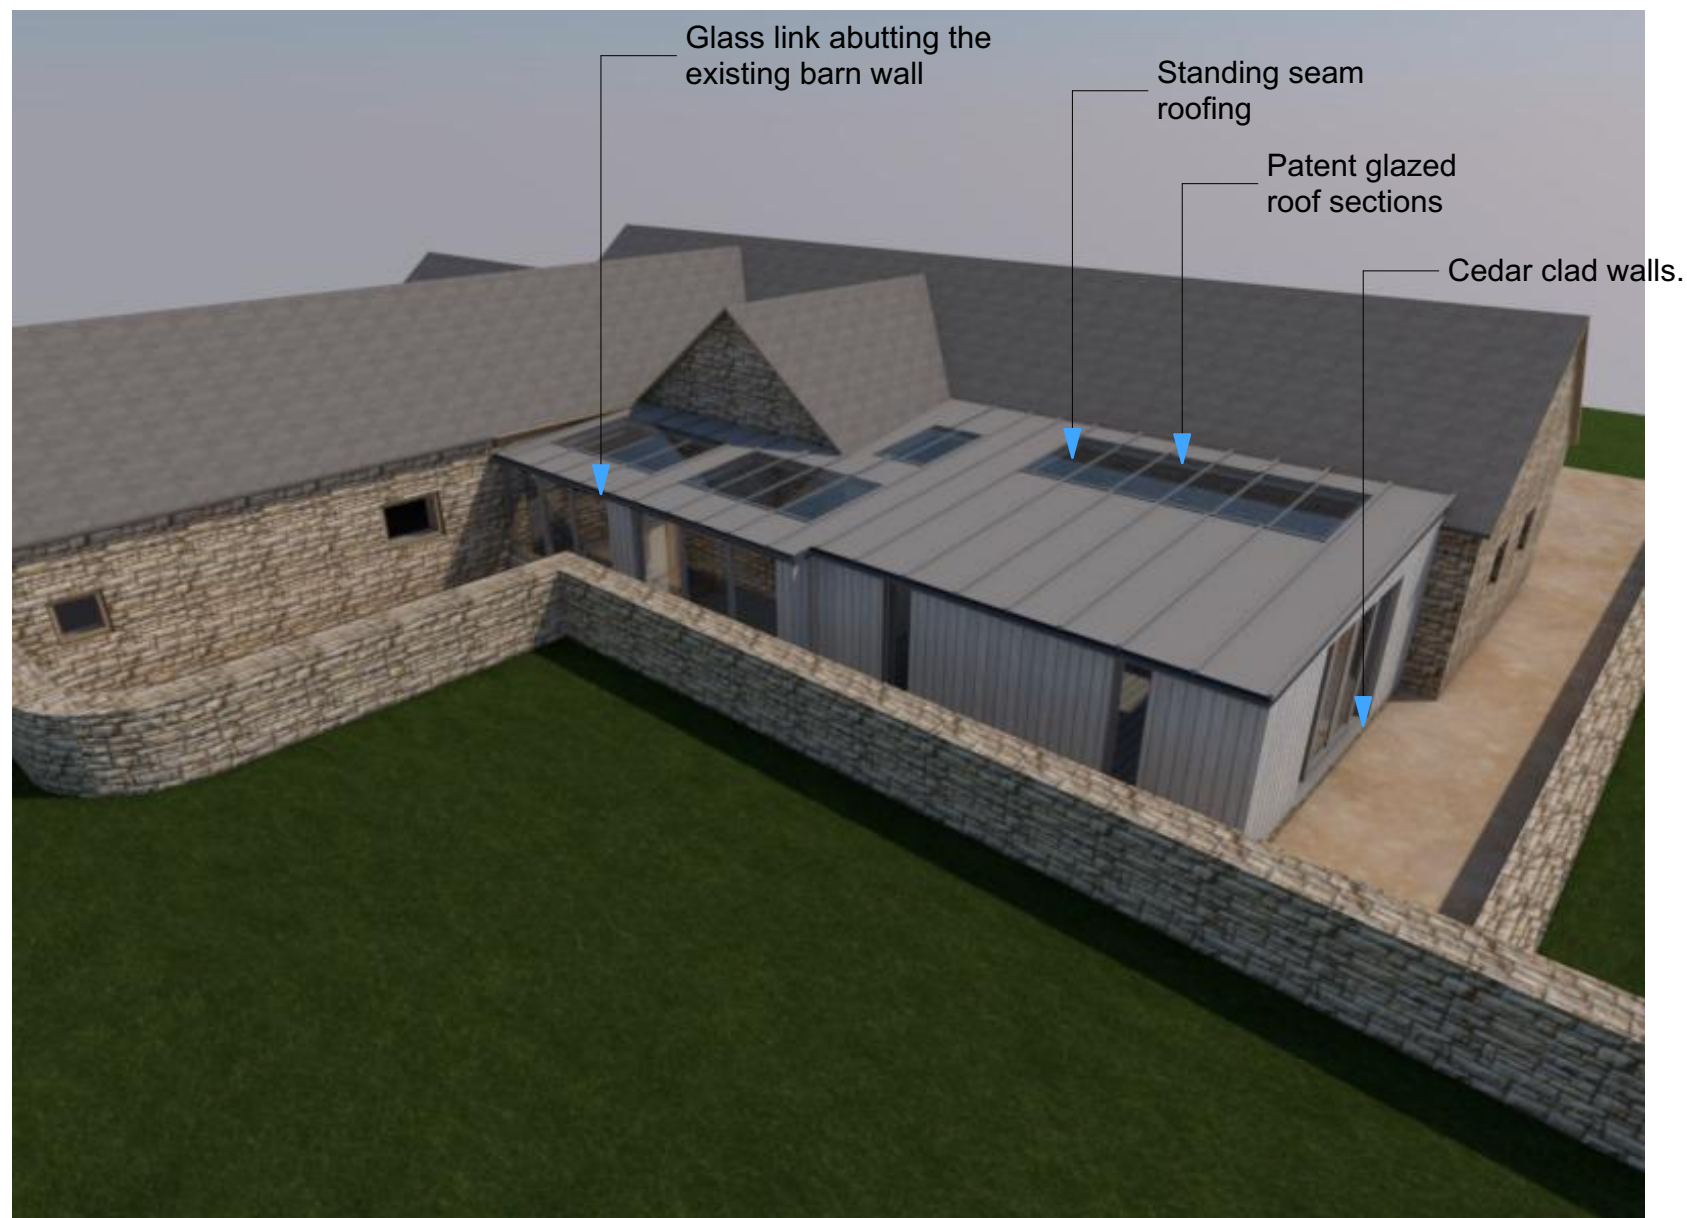
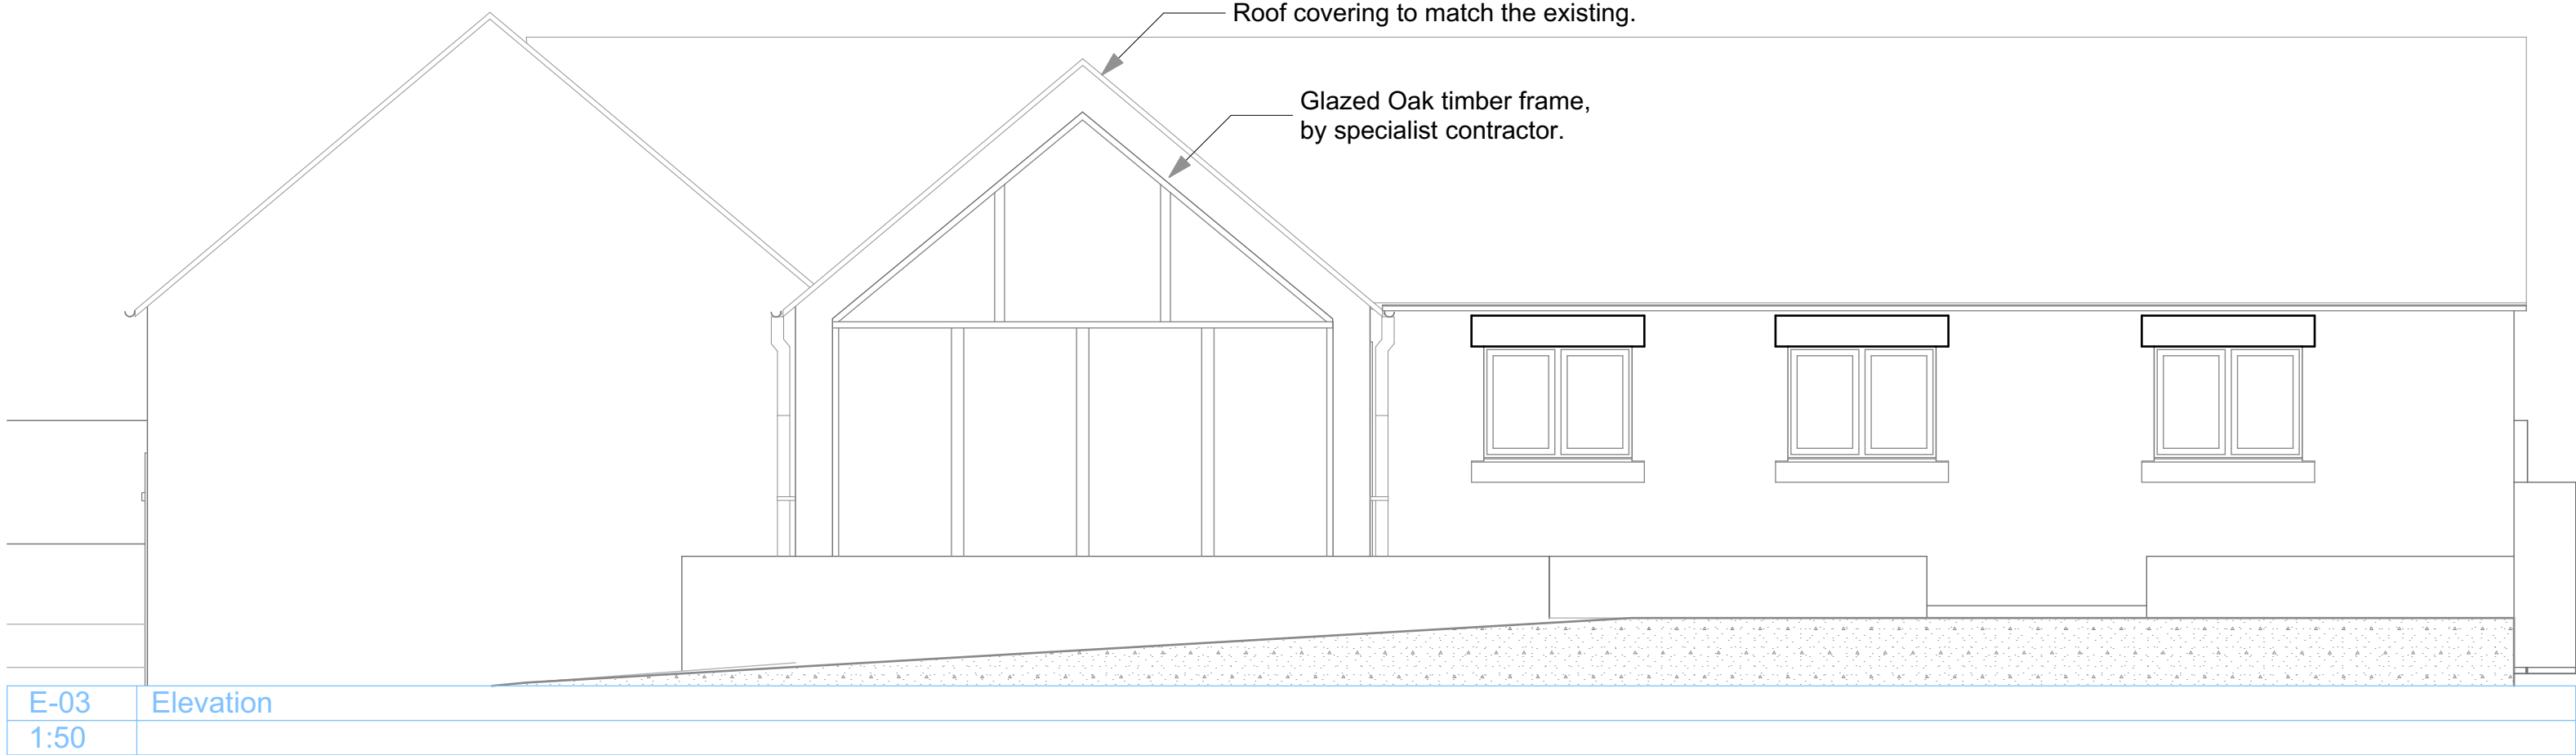
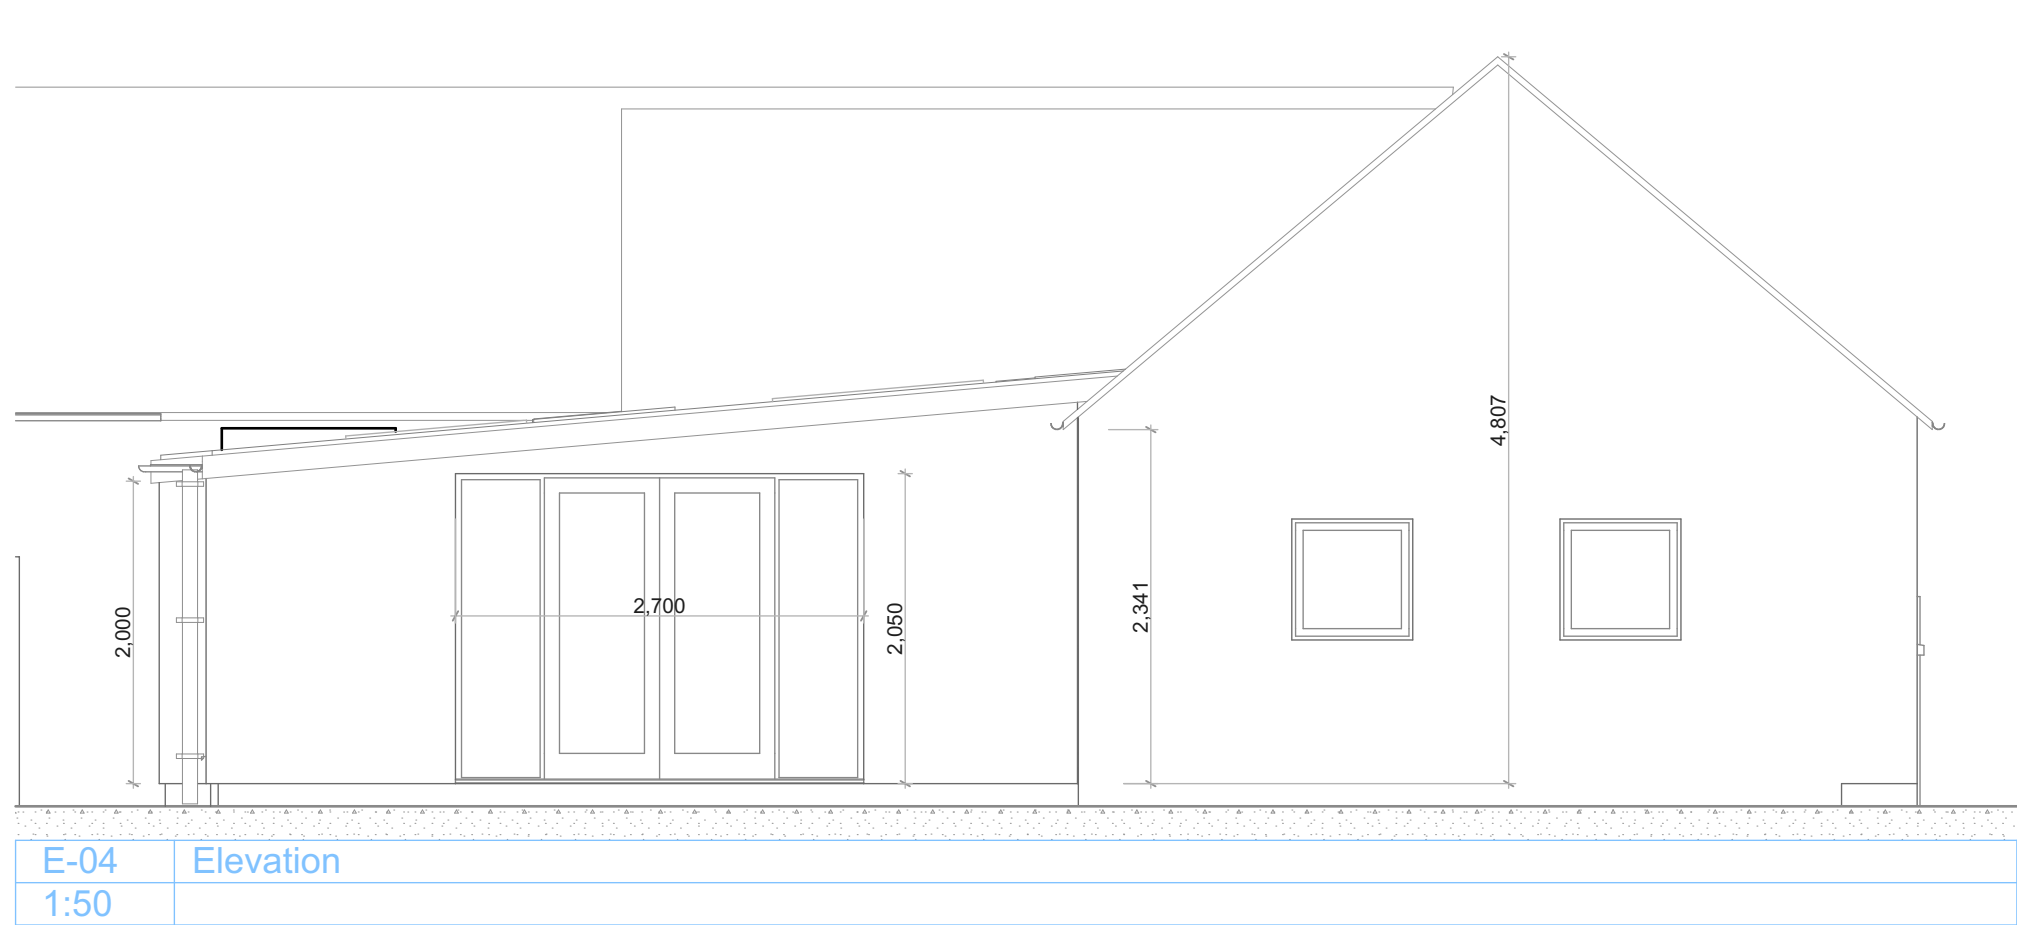
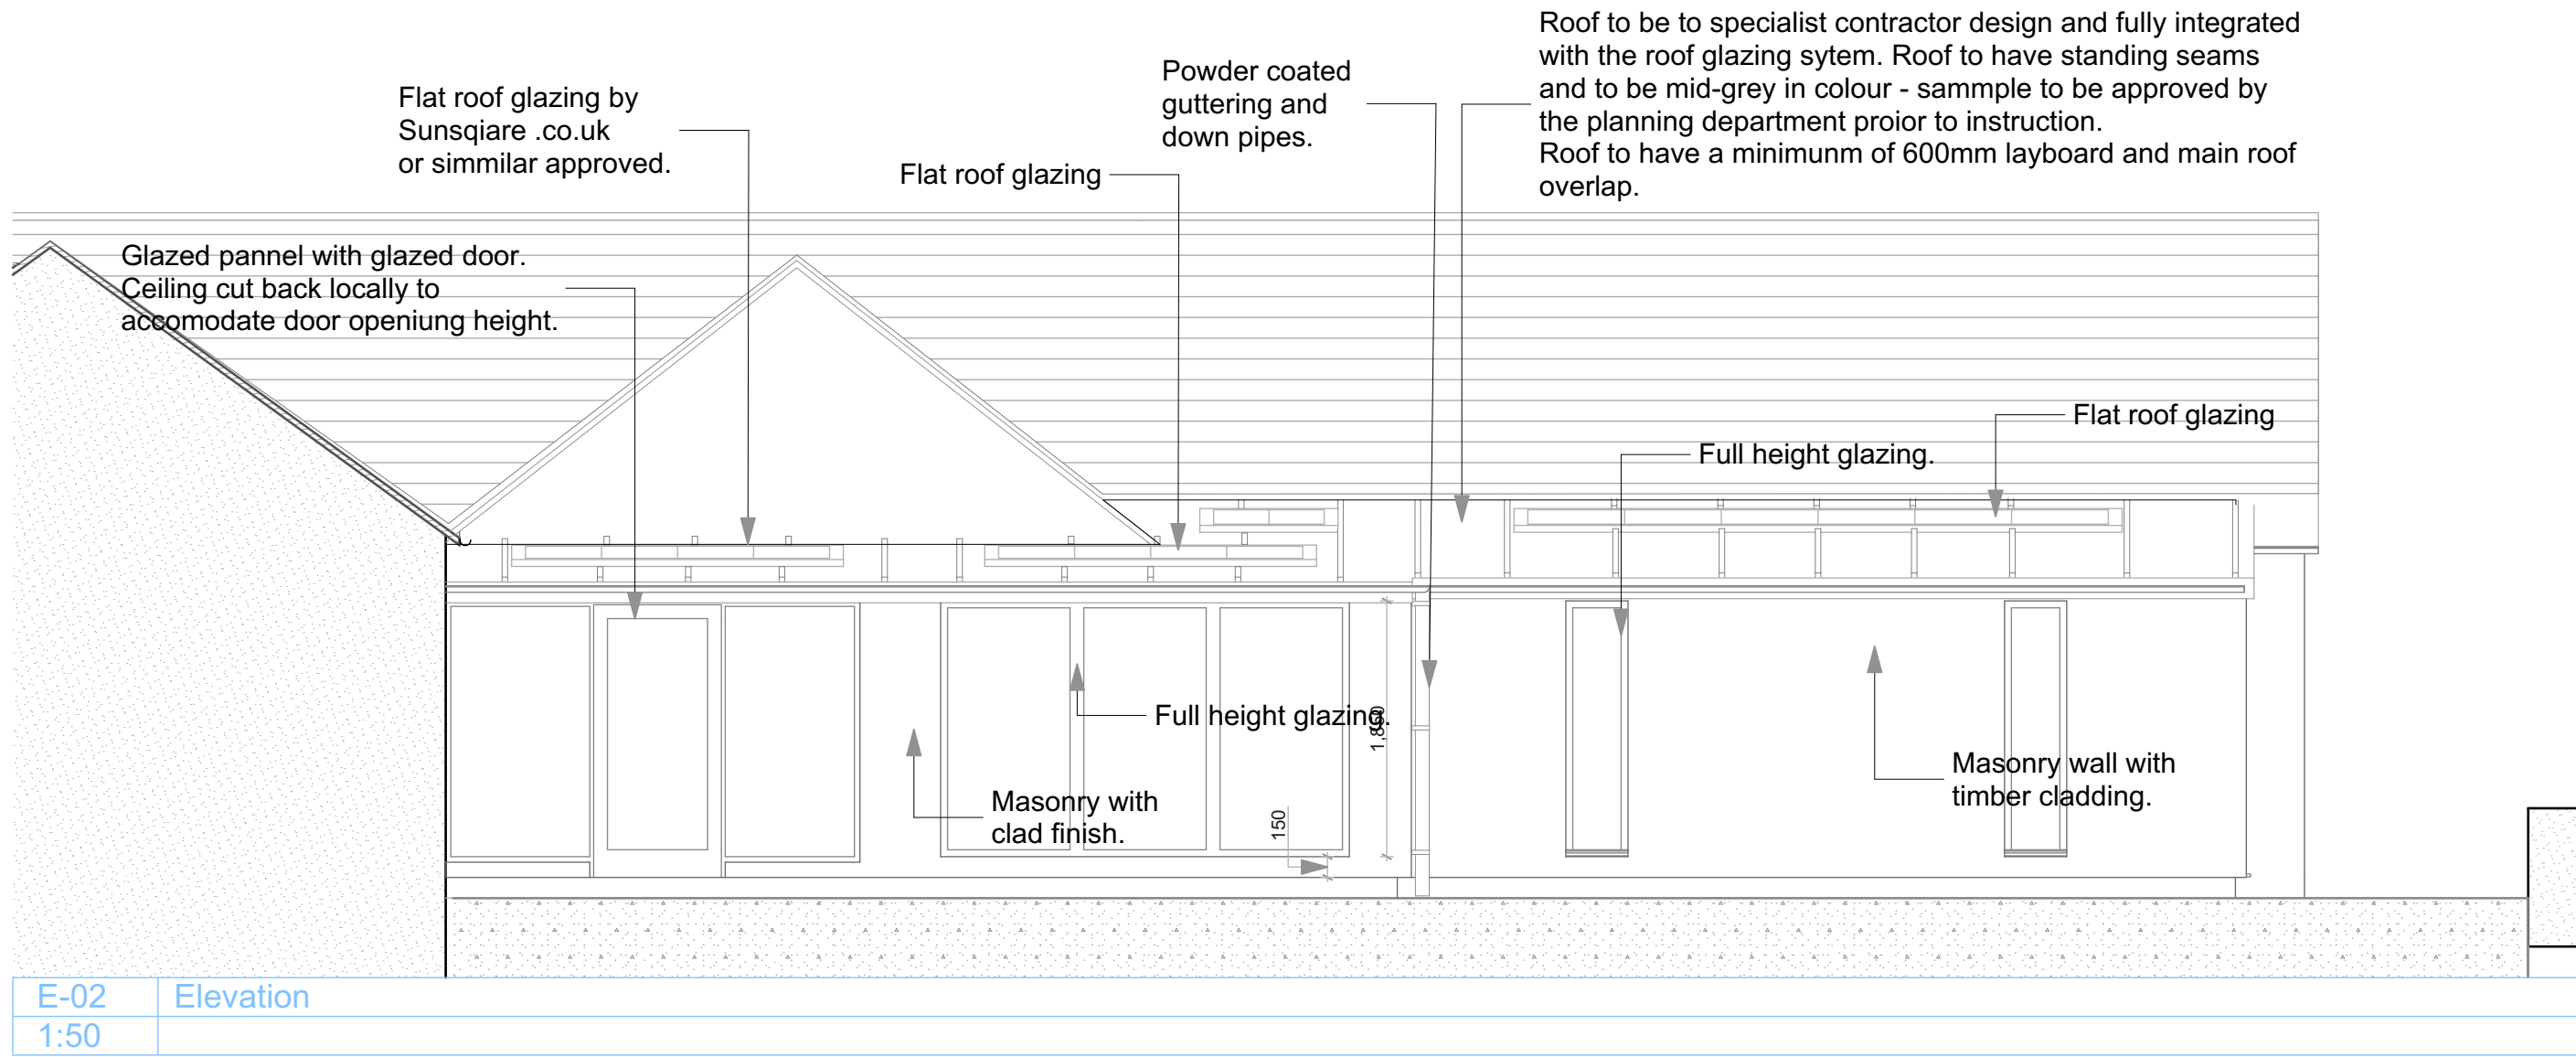


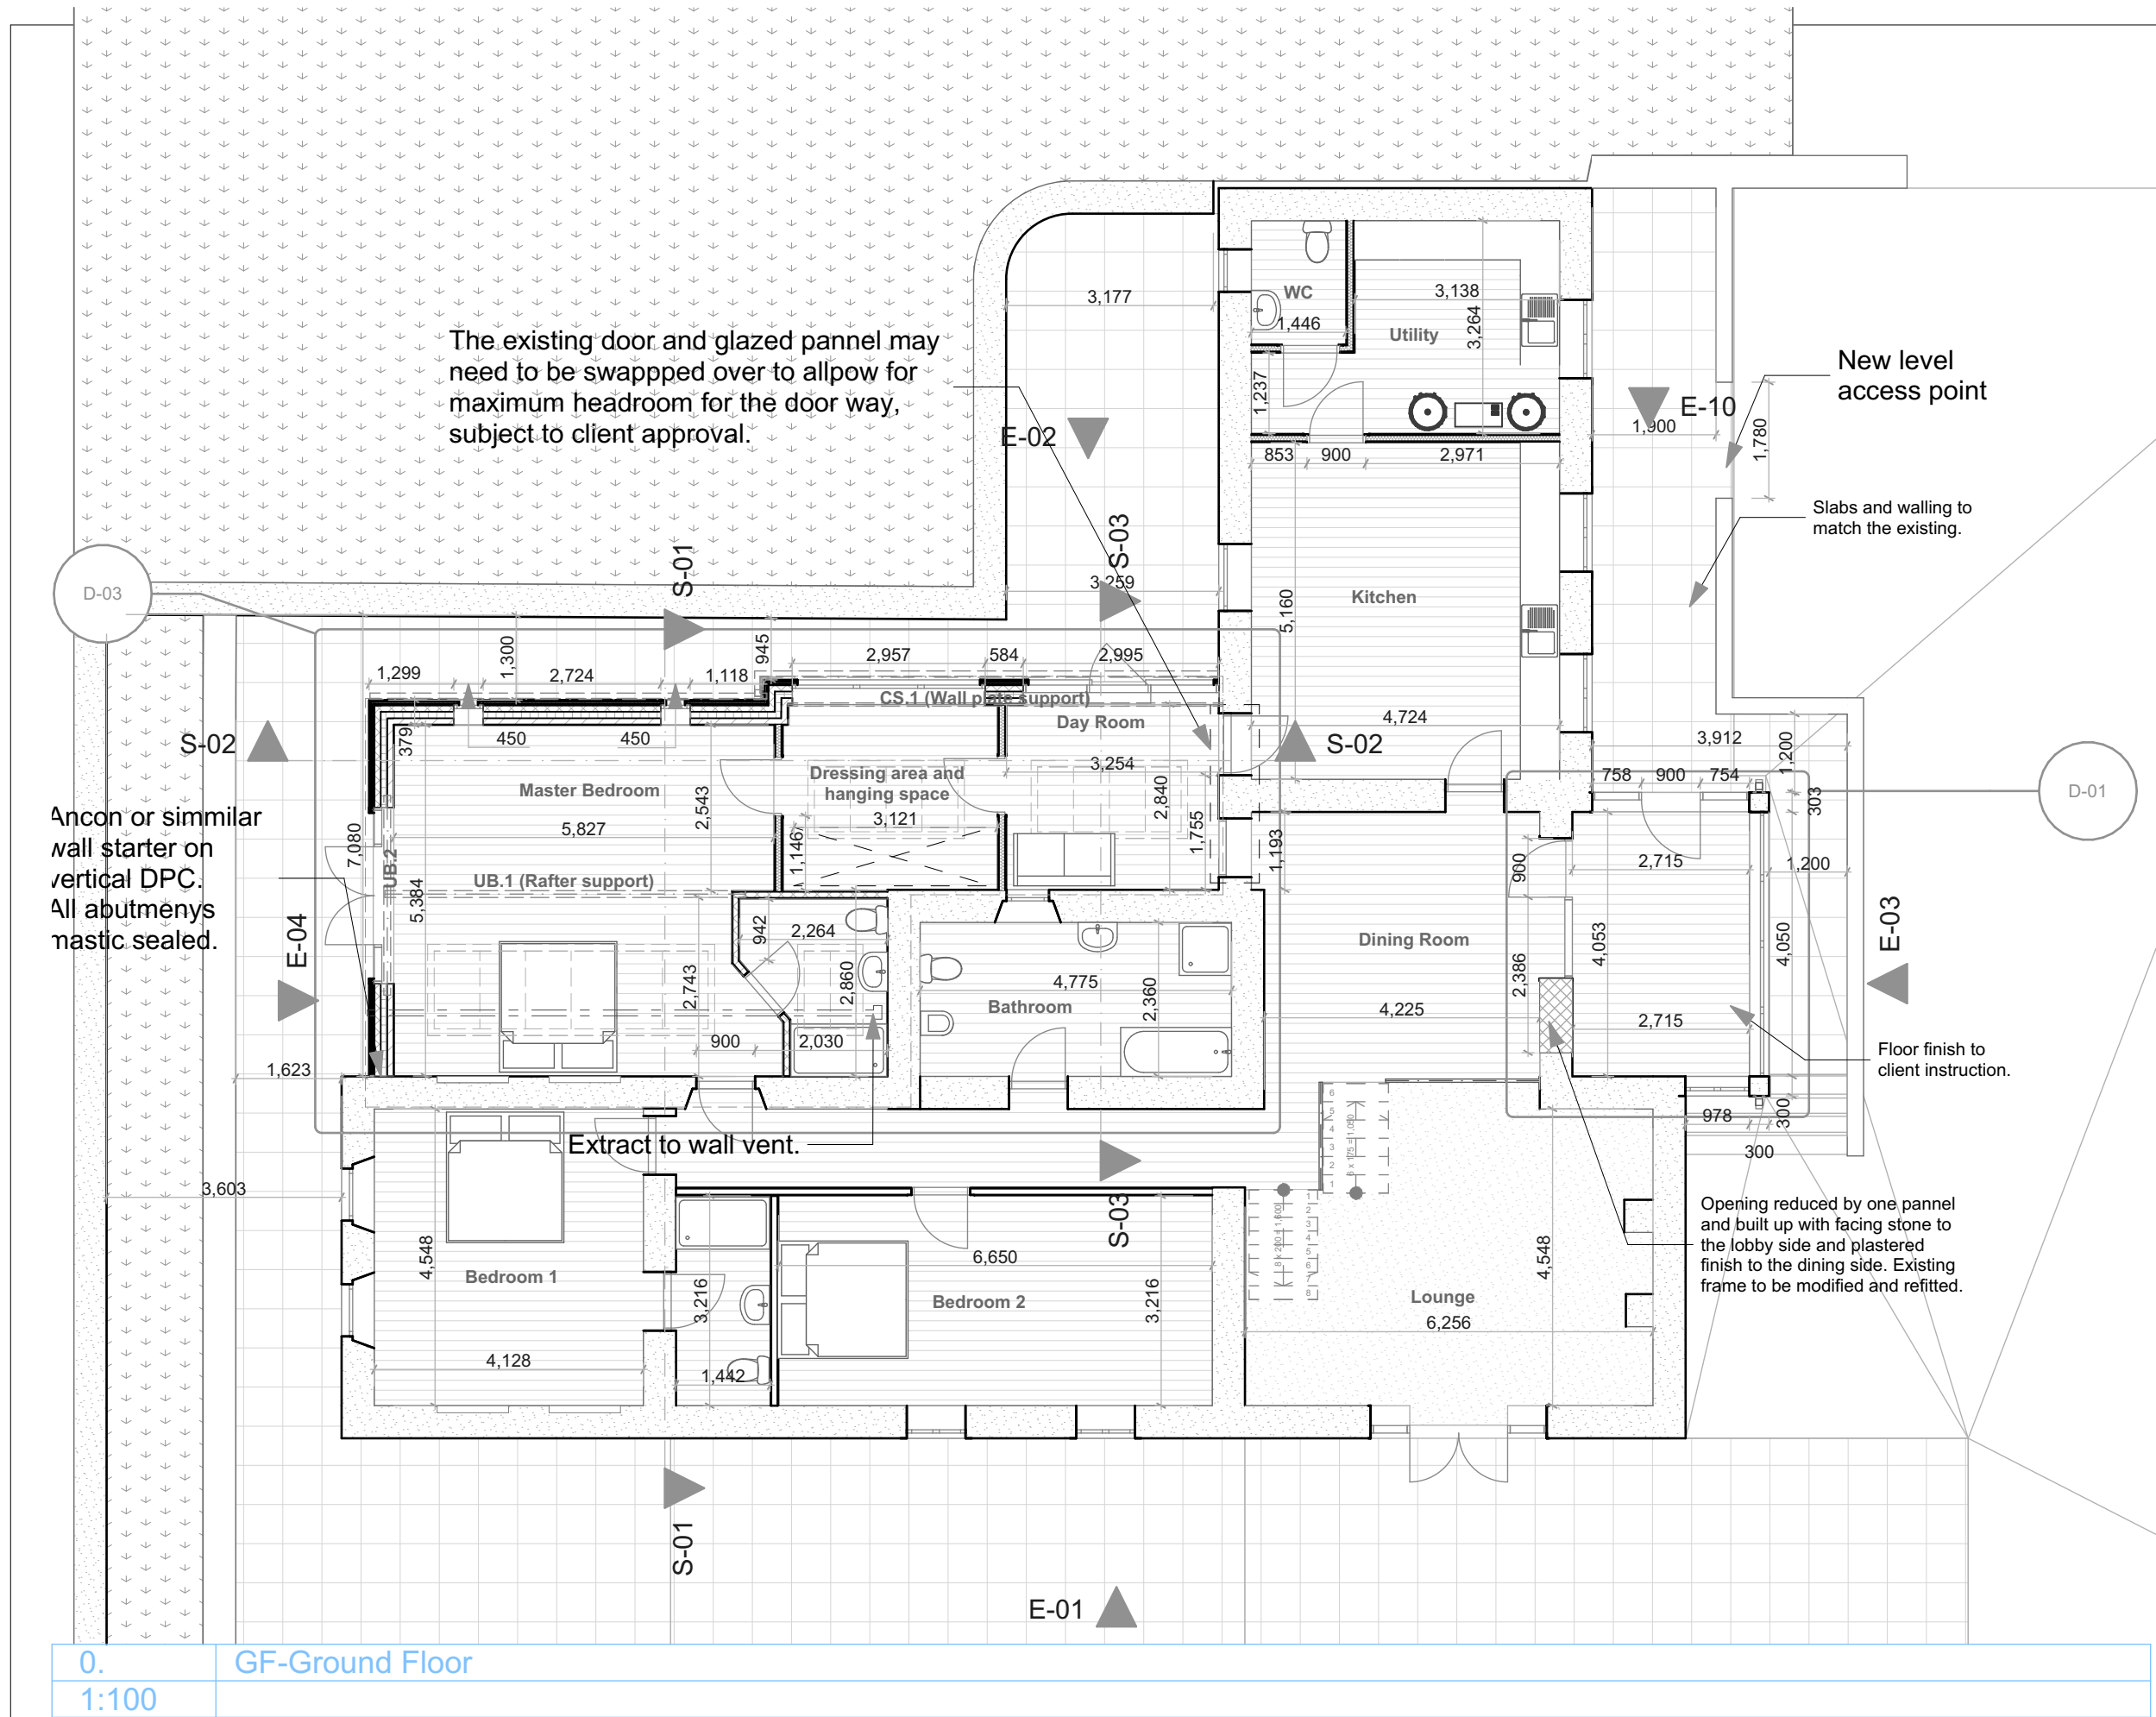

Disclaimer

1. **Purpose and Use:** These drawings have been prepared for the specific purpose of the project detailed and are intended for use only by the designated recipient(s). They must not be used for any other purpose without prior written consent. These drawings remain the property of Ashtton Associates Ltd. and are subject to copyright. They must not be reproduced or distributed without written permission.

2. **Accuracy of Information and Site Conditions:** While every effort has been made to ensure the accuracy of the information provided in these drawings, users of these drawings should verify dimensions, levels, and all site conditions prior to commencing work. Any discrepancies or deviations must be reported to the Principal Designer immediately. No reliance should be placed on scaled measurements.

3. **Regulatory Compliance:** These drawings must be used in conjunction with all applicable UK legislation, including but not limited to the Building Regulations, Planning Permission, and Health & Safety standards (e.g., CDM Regulations, The Building Safety Act). Compliance with such regulations remains the responsibility of the contractor(s) or any third party using these drawings.

4. **Liability:** The issuer accepts no liability for inaccuracies, misinterpretations, or errors arising from unauthorised changes or use of these drawings. The contractor and any other parties are responsible for ensuring all works comply with the approved design, statutory requirements, and any conditions set by the Local Authority.

5. **Third-Party Information:** These drawings may incorporate information from third parties (e.g., structural, mechanical, or electrical consultants). Responsibility for verifying the accuracy and compatibility of this information lies with the relevant consultant or contractor.

cabe
Chartered Association of Building Engineers

RICS
Registered by

ASHTTON ASSOCIATES
ARCHITECTURAL DESIGN &
BUILDING SURVEYING PRACTICE
www.ashtton.co.uk frank@ashtton.co.uk T: 07379495011

Construction Risks Maintenance/Cleaning Risks Demolition/Adaptation Risks
In addition to the hazards risks normally associated with the types of work detailed on this drawing take note of the above. It is assumed that all works on this drawing will be carried out by a competent contractor working to appropriate Risk Assessments and Method Statements.
Scales @ A1 Project No.
1:100, 1:50 **SP/460/2018**

Date **26-10-2019** Purpose of Issue
Extension and remodelling of The Stables

Project
Extension and remodelling of The Stables

Client
Project address

Layout Title
Proposed Plans, Elevations and 3D Views

Drawing Number	number	rev
A.02		A.2