


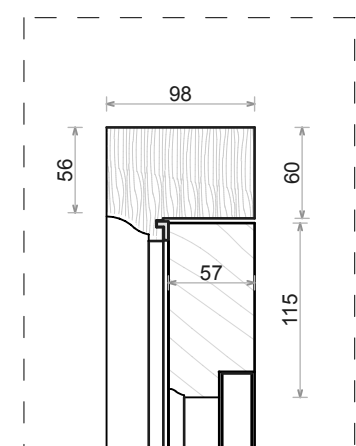


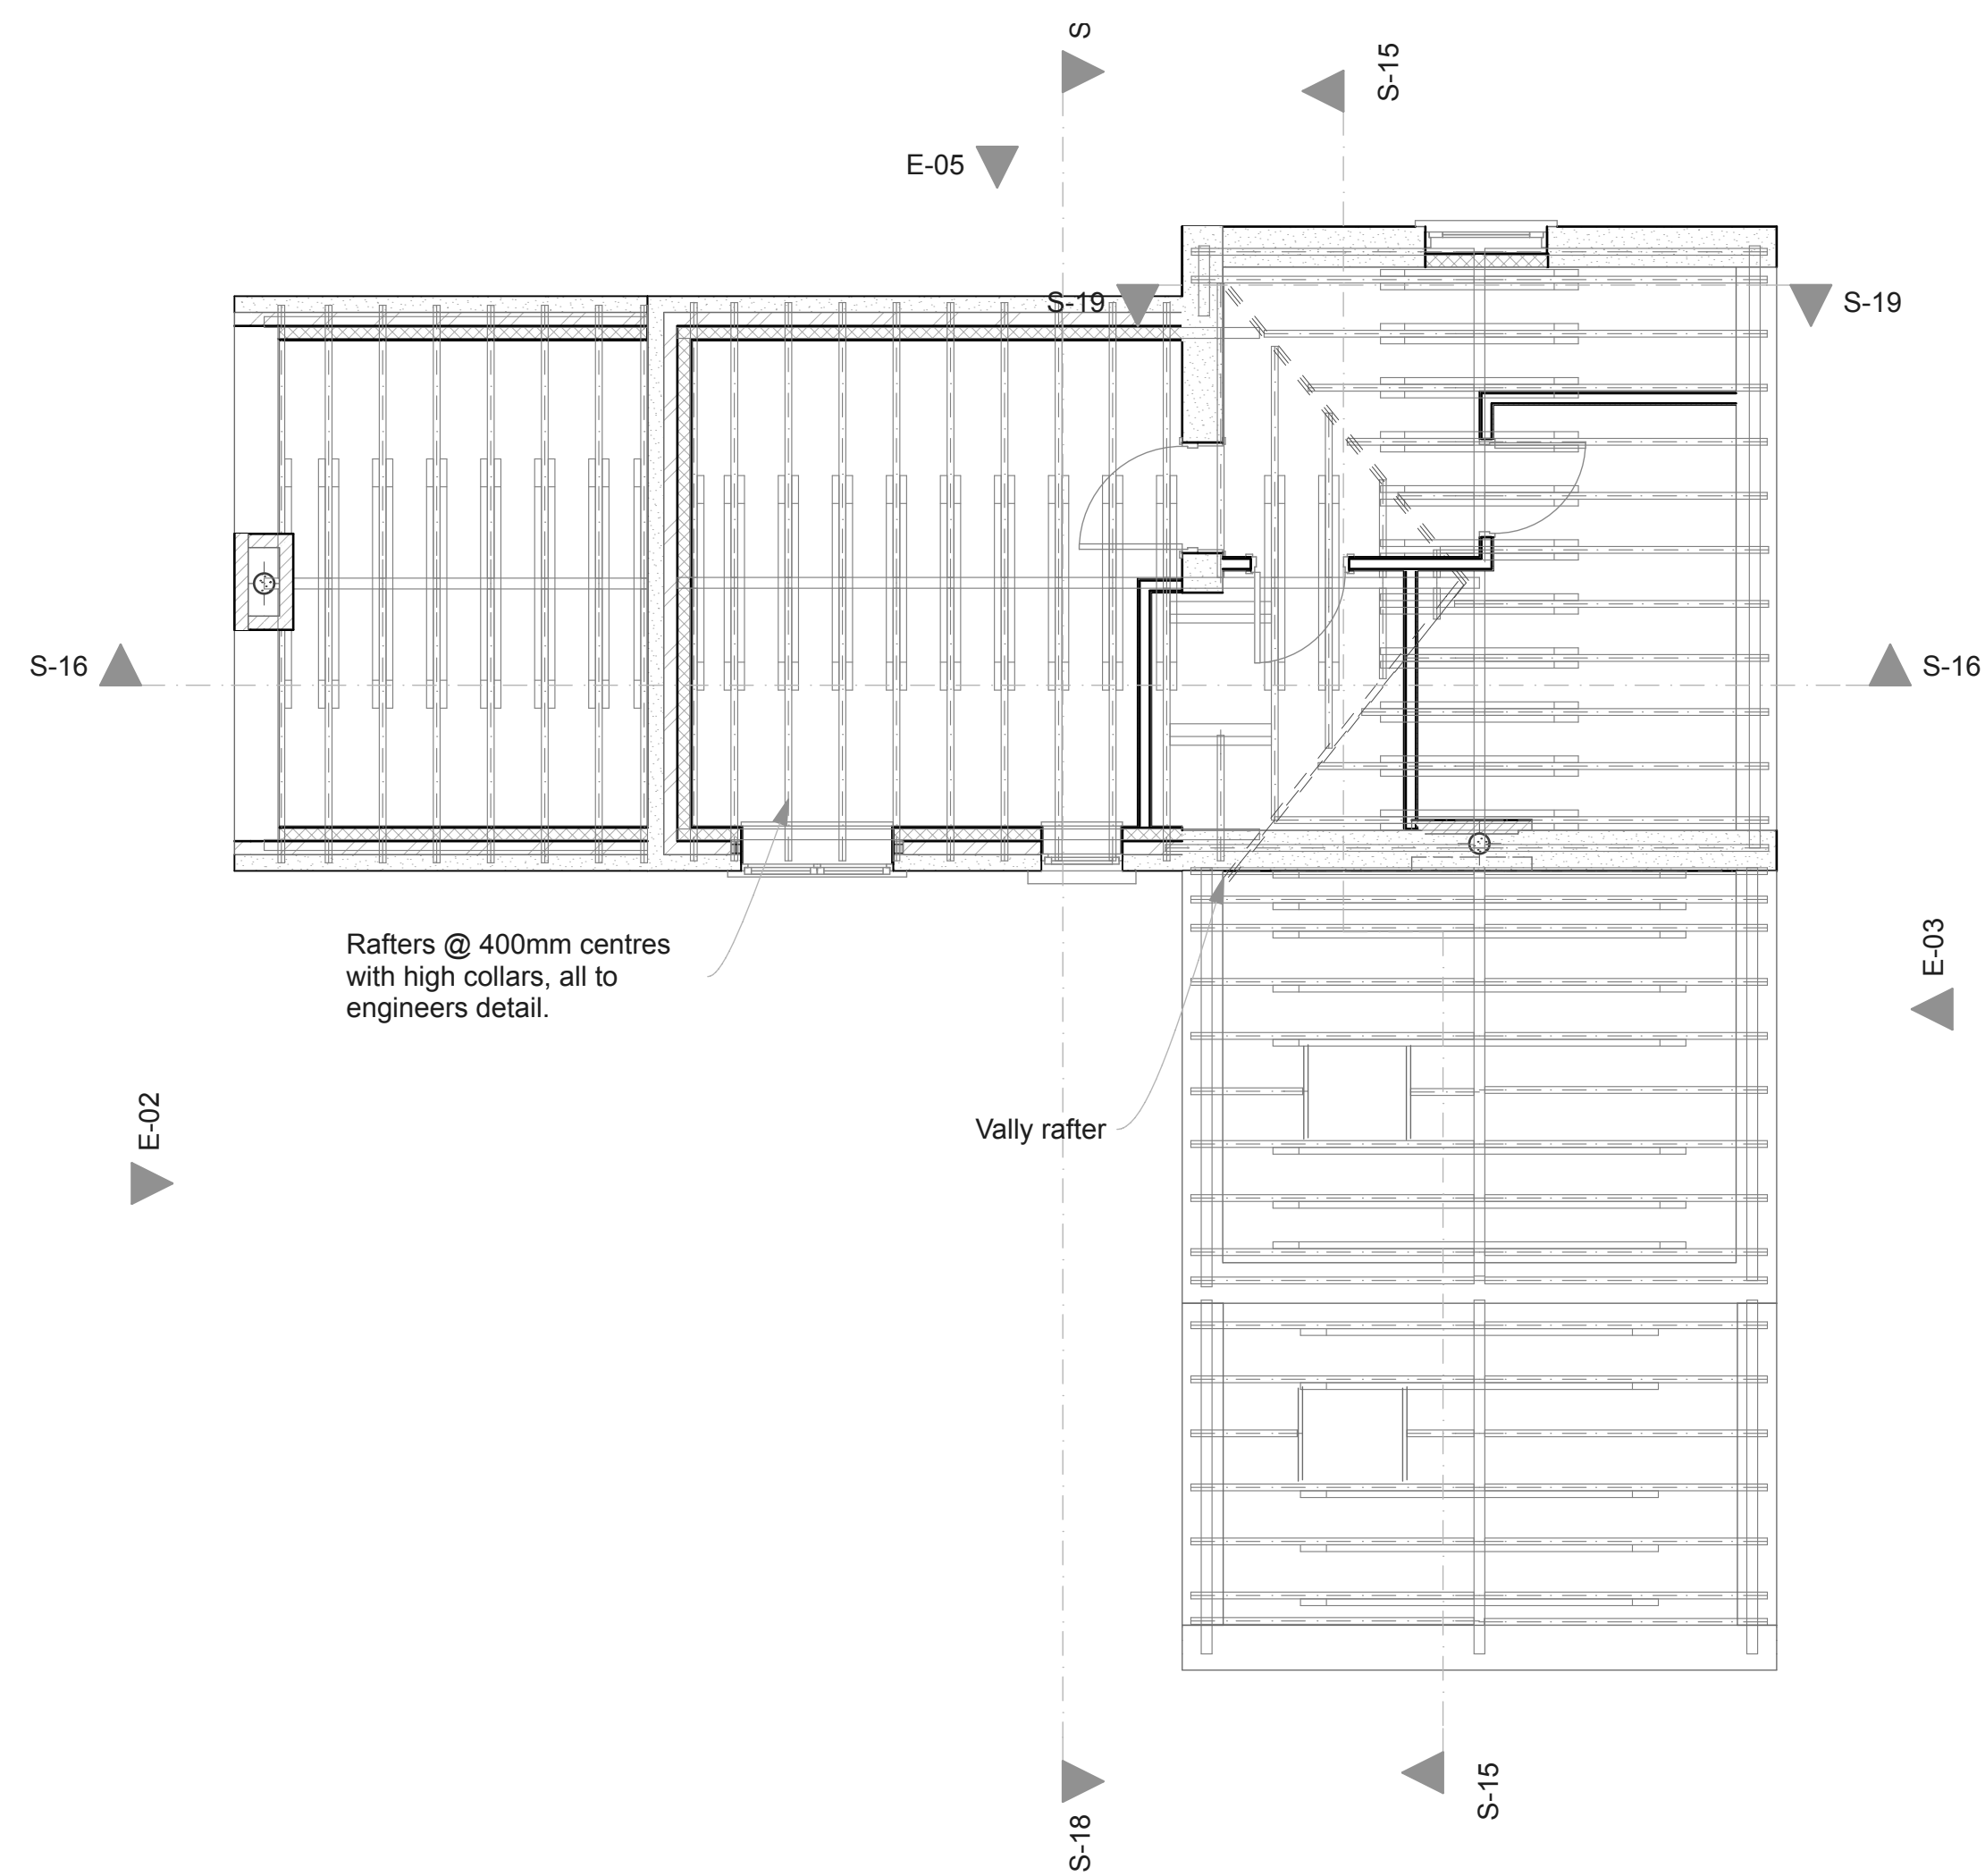

Door top rail and frame head



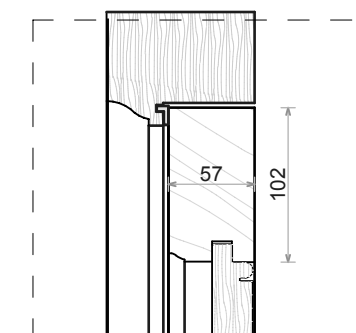


Door style and frame leg

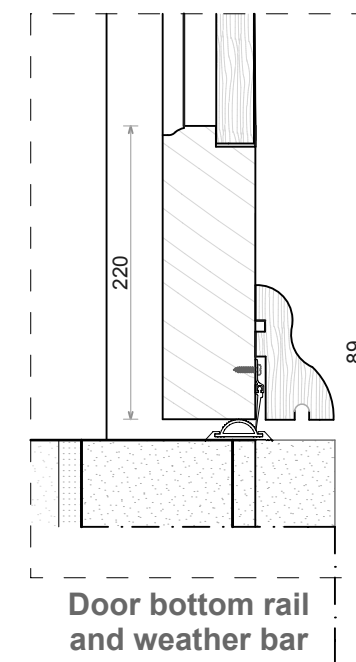

Door bottom rail and weather bar

D-03 Door Detail 1:5

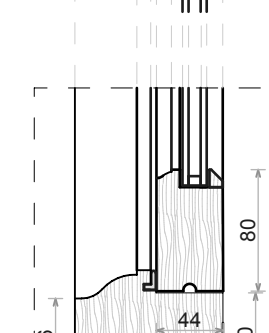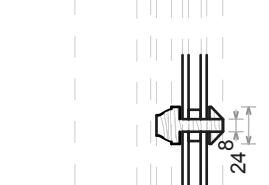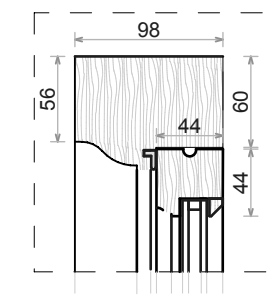


Window frame and sash section

D-04 Moulding Detail 1:5

Door and window details are subject to planning approval.
Written confirmation of approval to be obtained prior to manufacture.


All external joinery to have a paint finish as planning conditions, see separate planning condition documentation for colours.

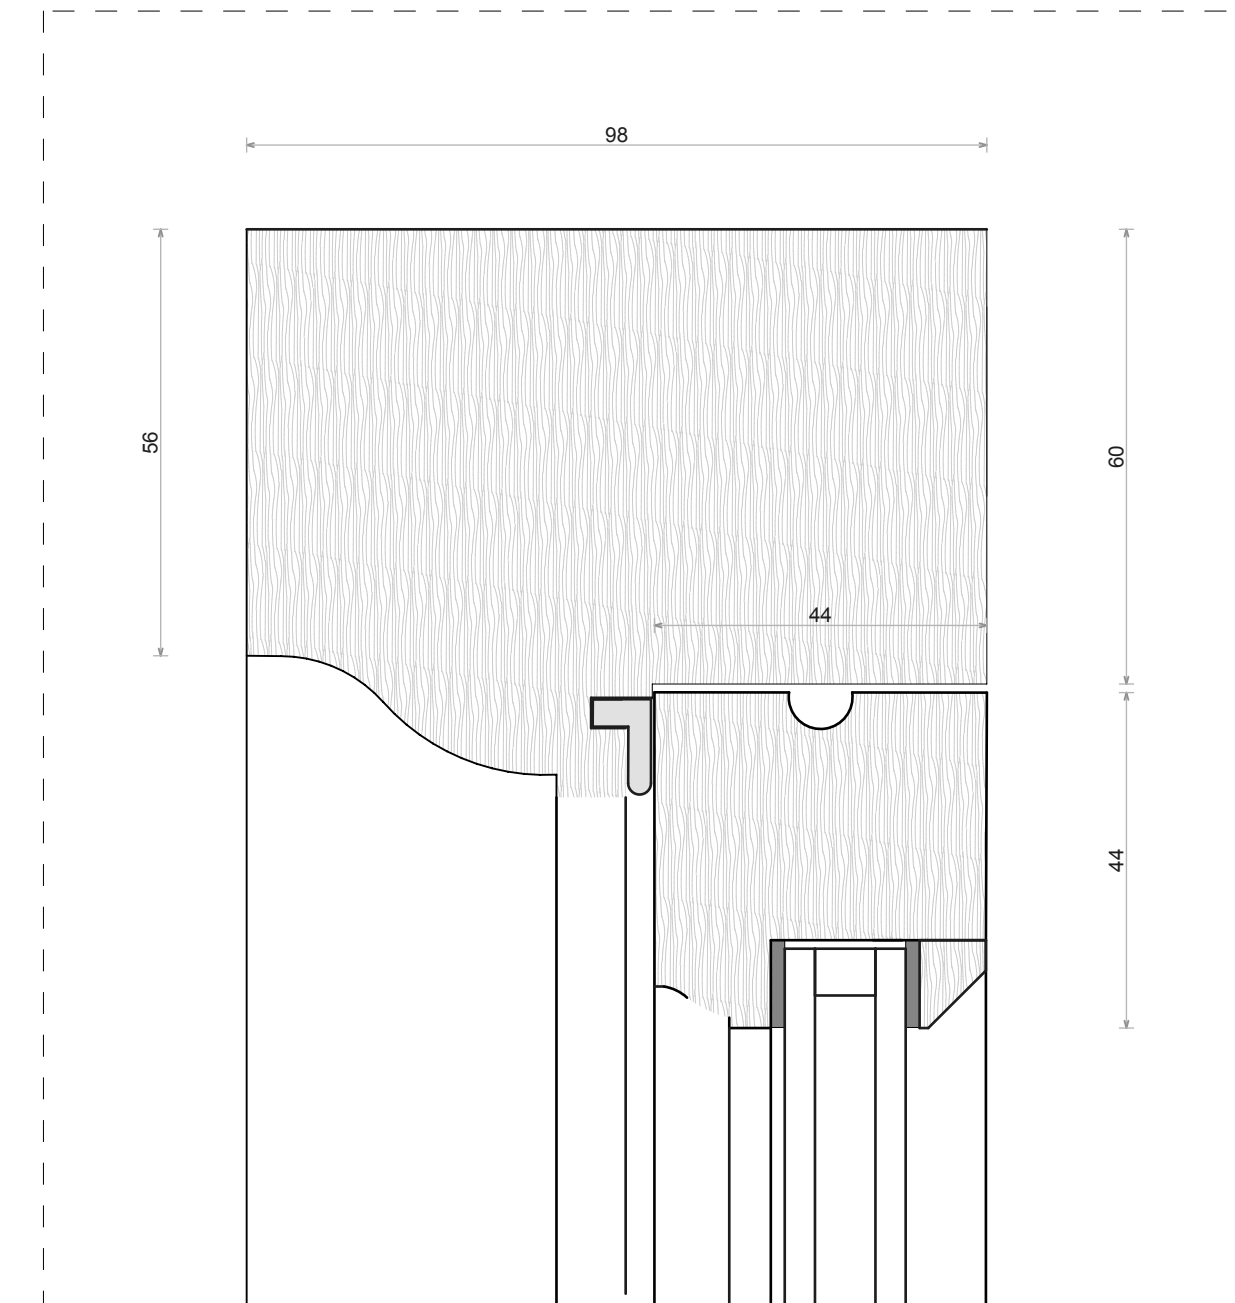

D-04

Moulding Detail

1:1

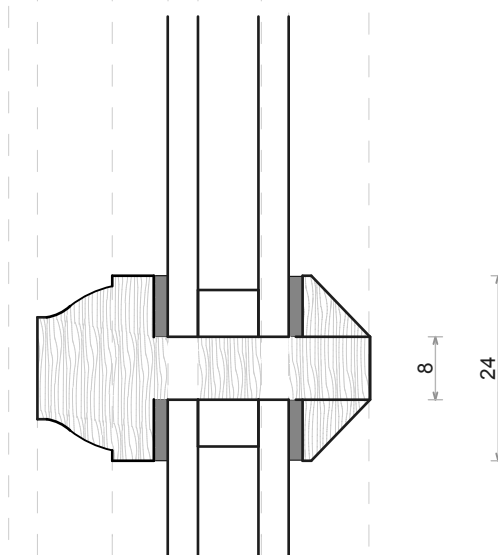


3. EXG Cottage Eaves

1:50



Boundary walls to be traditionally constructed dry lime stone to approximately 1.2m high generally constructed and finished as the adjacent image.



A 2m sample will be provided for approval by the planning officer.

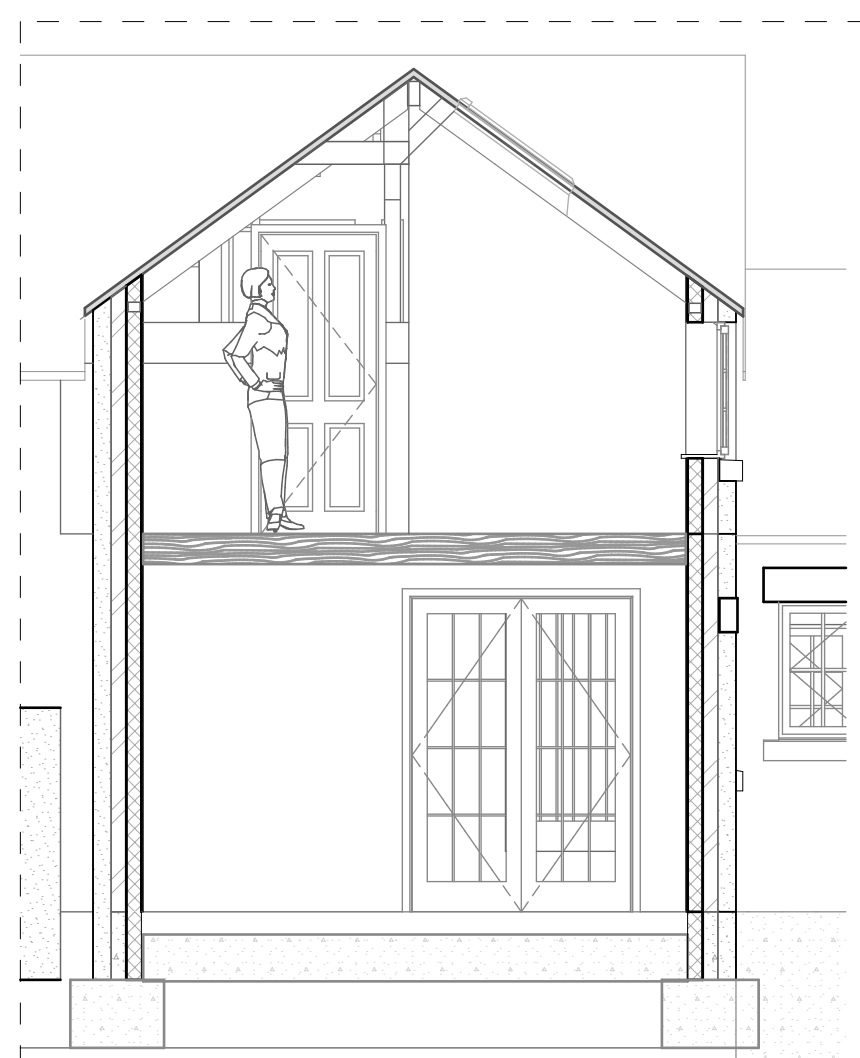

D-02

Detail

1:50

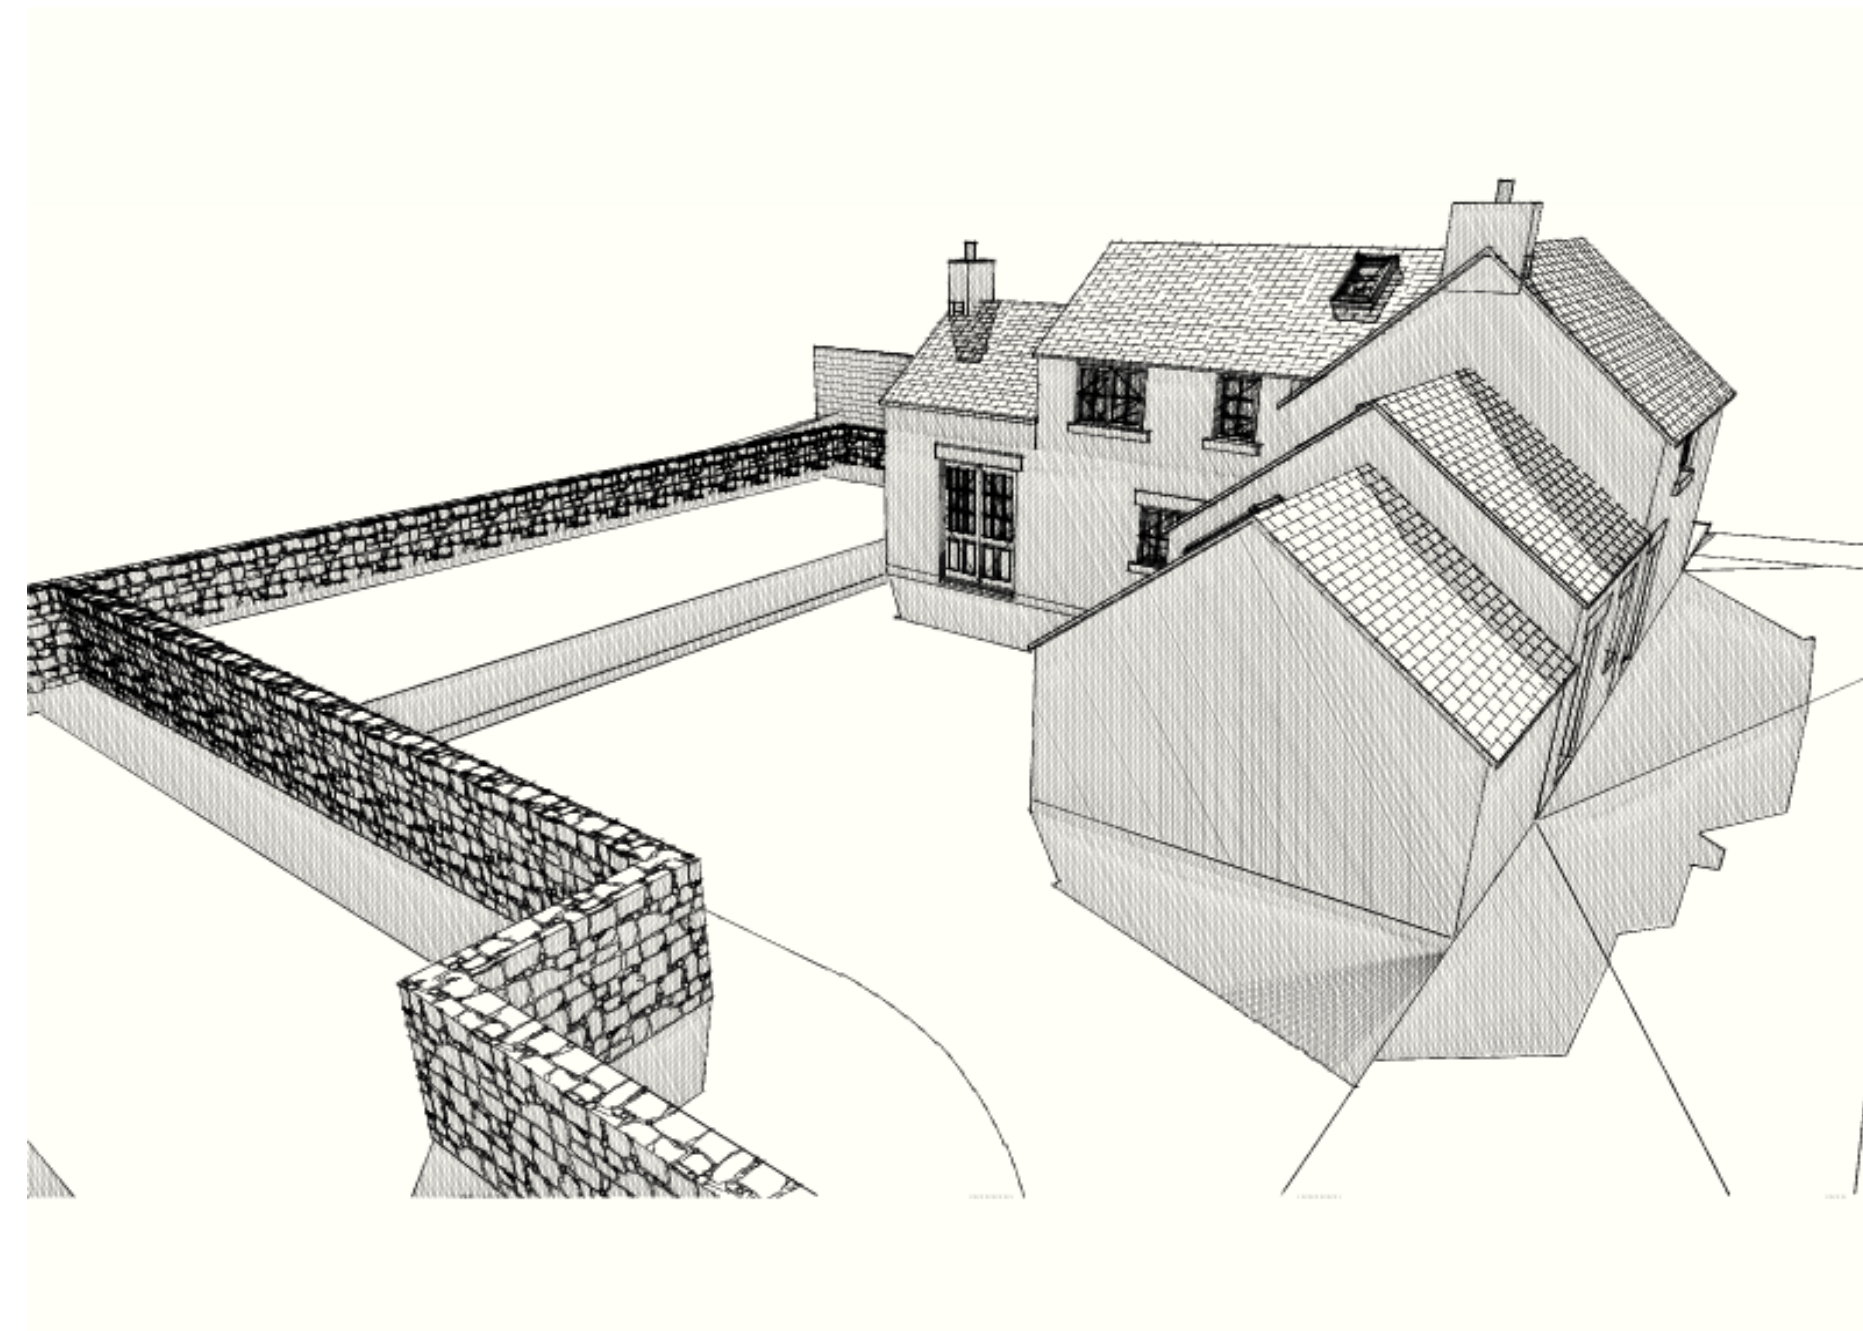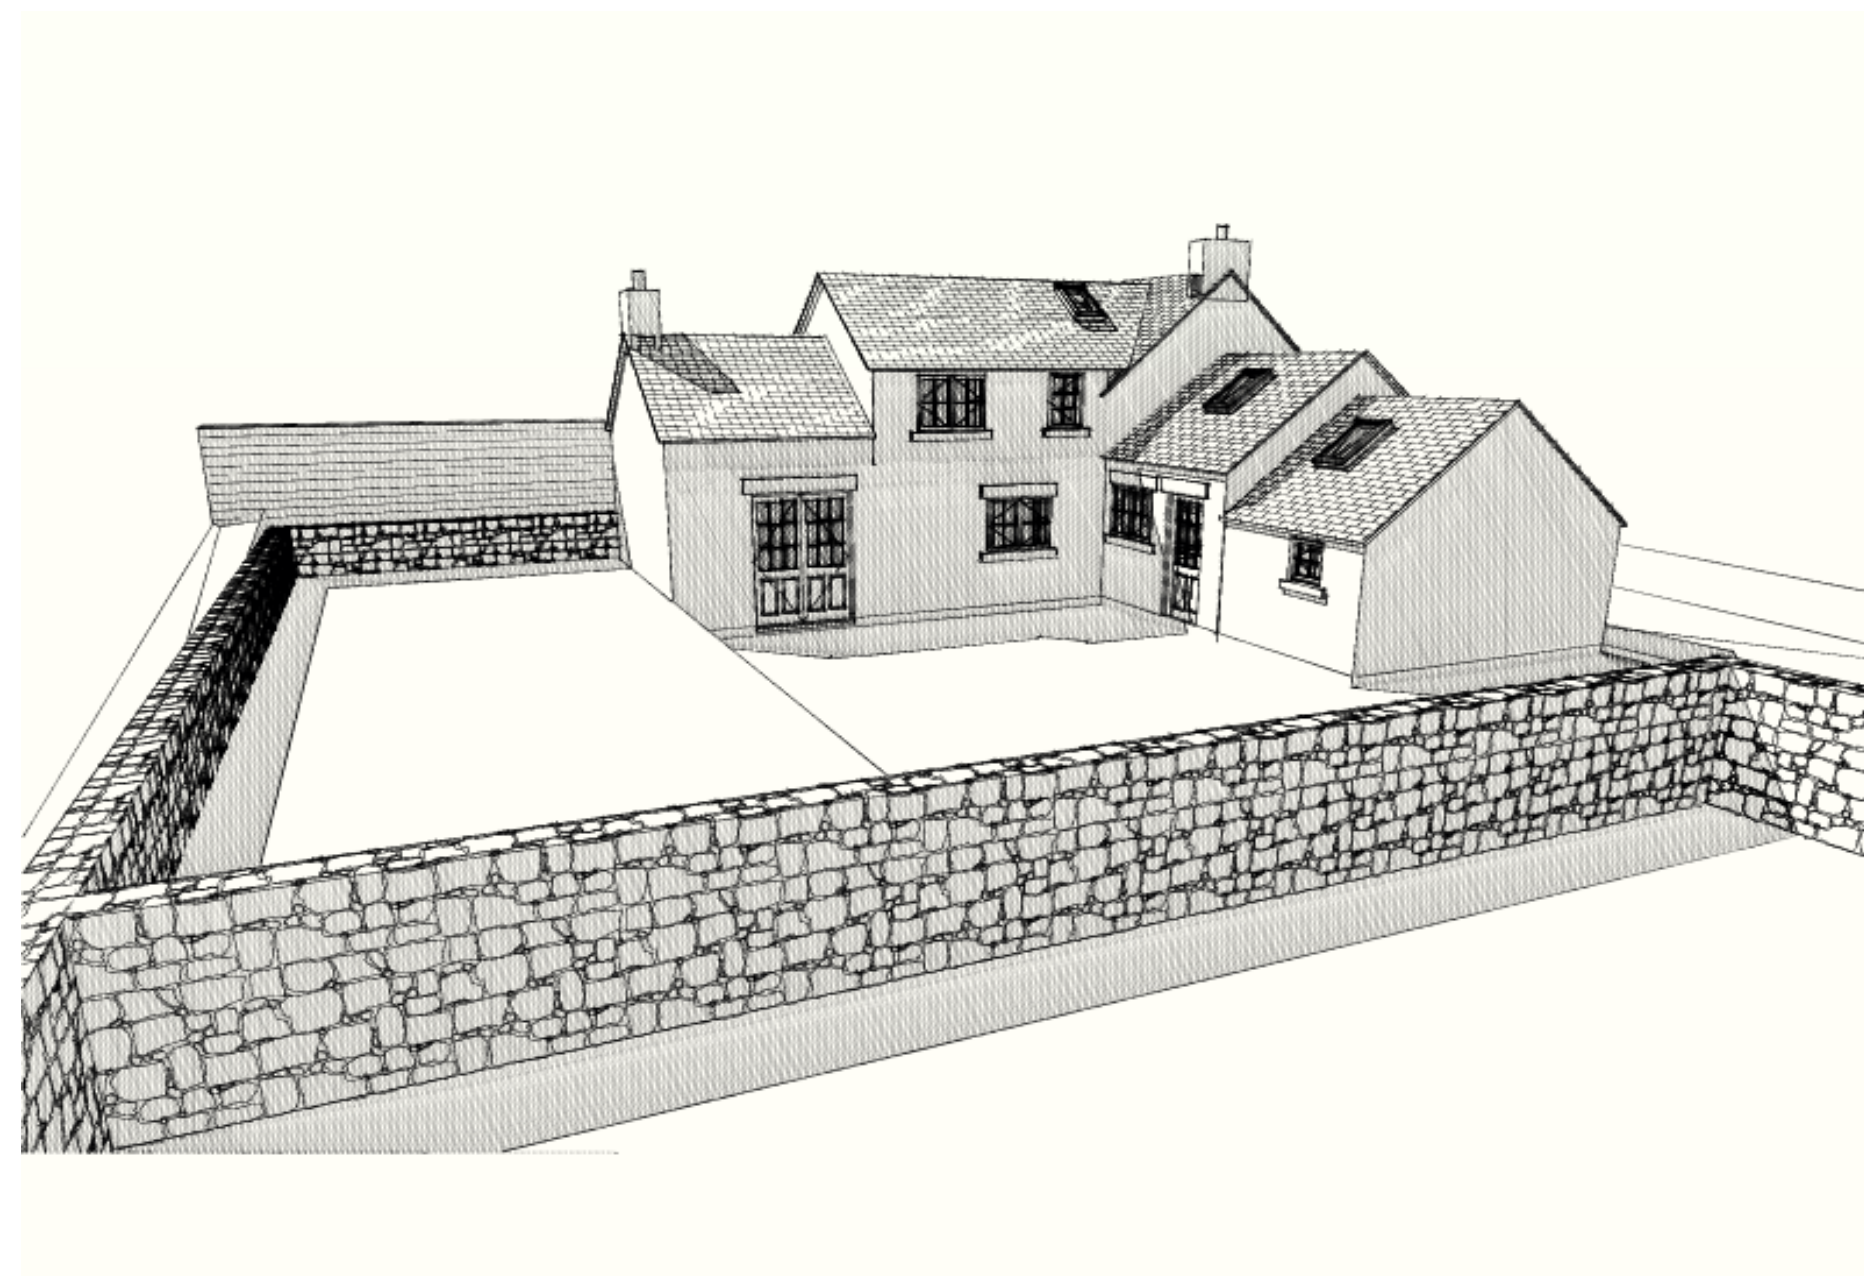

Ashton Associates
ARCHITECTURAL DESIGN & BUILDING SURVEYING SERVICES
CONTEMPORARY • TRADITIONAL • MODERN

Frank Gratton HSB, BSc (Hons), PGCert, MCIOB
• NEW HOUSE DESIGNS, RENOVATION & CONVERSIONS
• EXTENSIONS & LOFT CONVERSIONS
• PLANNING & BUILDING REGULATIONS APPLICATIONS
• ENERGY EFFICIENT & SUSTAINABLE DESIGN
• 3D DESIGN & DRAWINGS AS STANDARD
• PARTY WALL SURVEYING • CDM COORDINATORS

TEL: 01629 820089
EMAIL: INFO@ASHTON.CO.UK
WWW.ASHUTTON.CO.UK

8 Summer Lane, Wirksworth, Derbyshire, DE4 4EB

Job Title
Renovation and Extension of Old Miners Cottage

Mr & Mrs L. Maddocks
15 Trafalgar Road
Lymington
Exmouth
Devon
EX8 5HU

Drawing Name
Details and Perspective Views

Drawing Status
Construction Drawing

Drawn by
Frank Gratton

Date: 15/02/2015

Drawing Scale
1:50, 1:5, 1:1

Layout ID
A.04

Status
A.1

Revision